


Feet Height

H2

6100mm

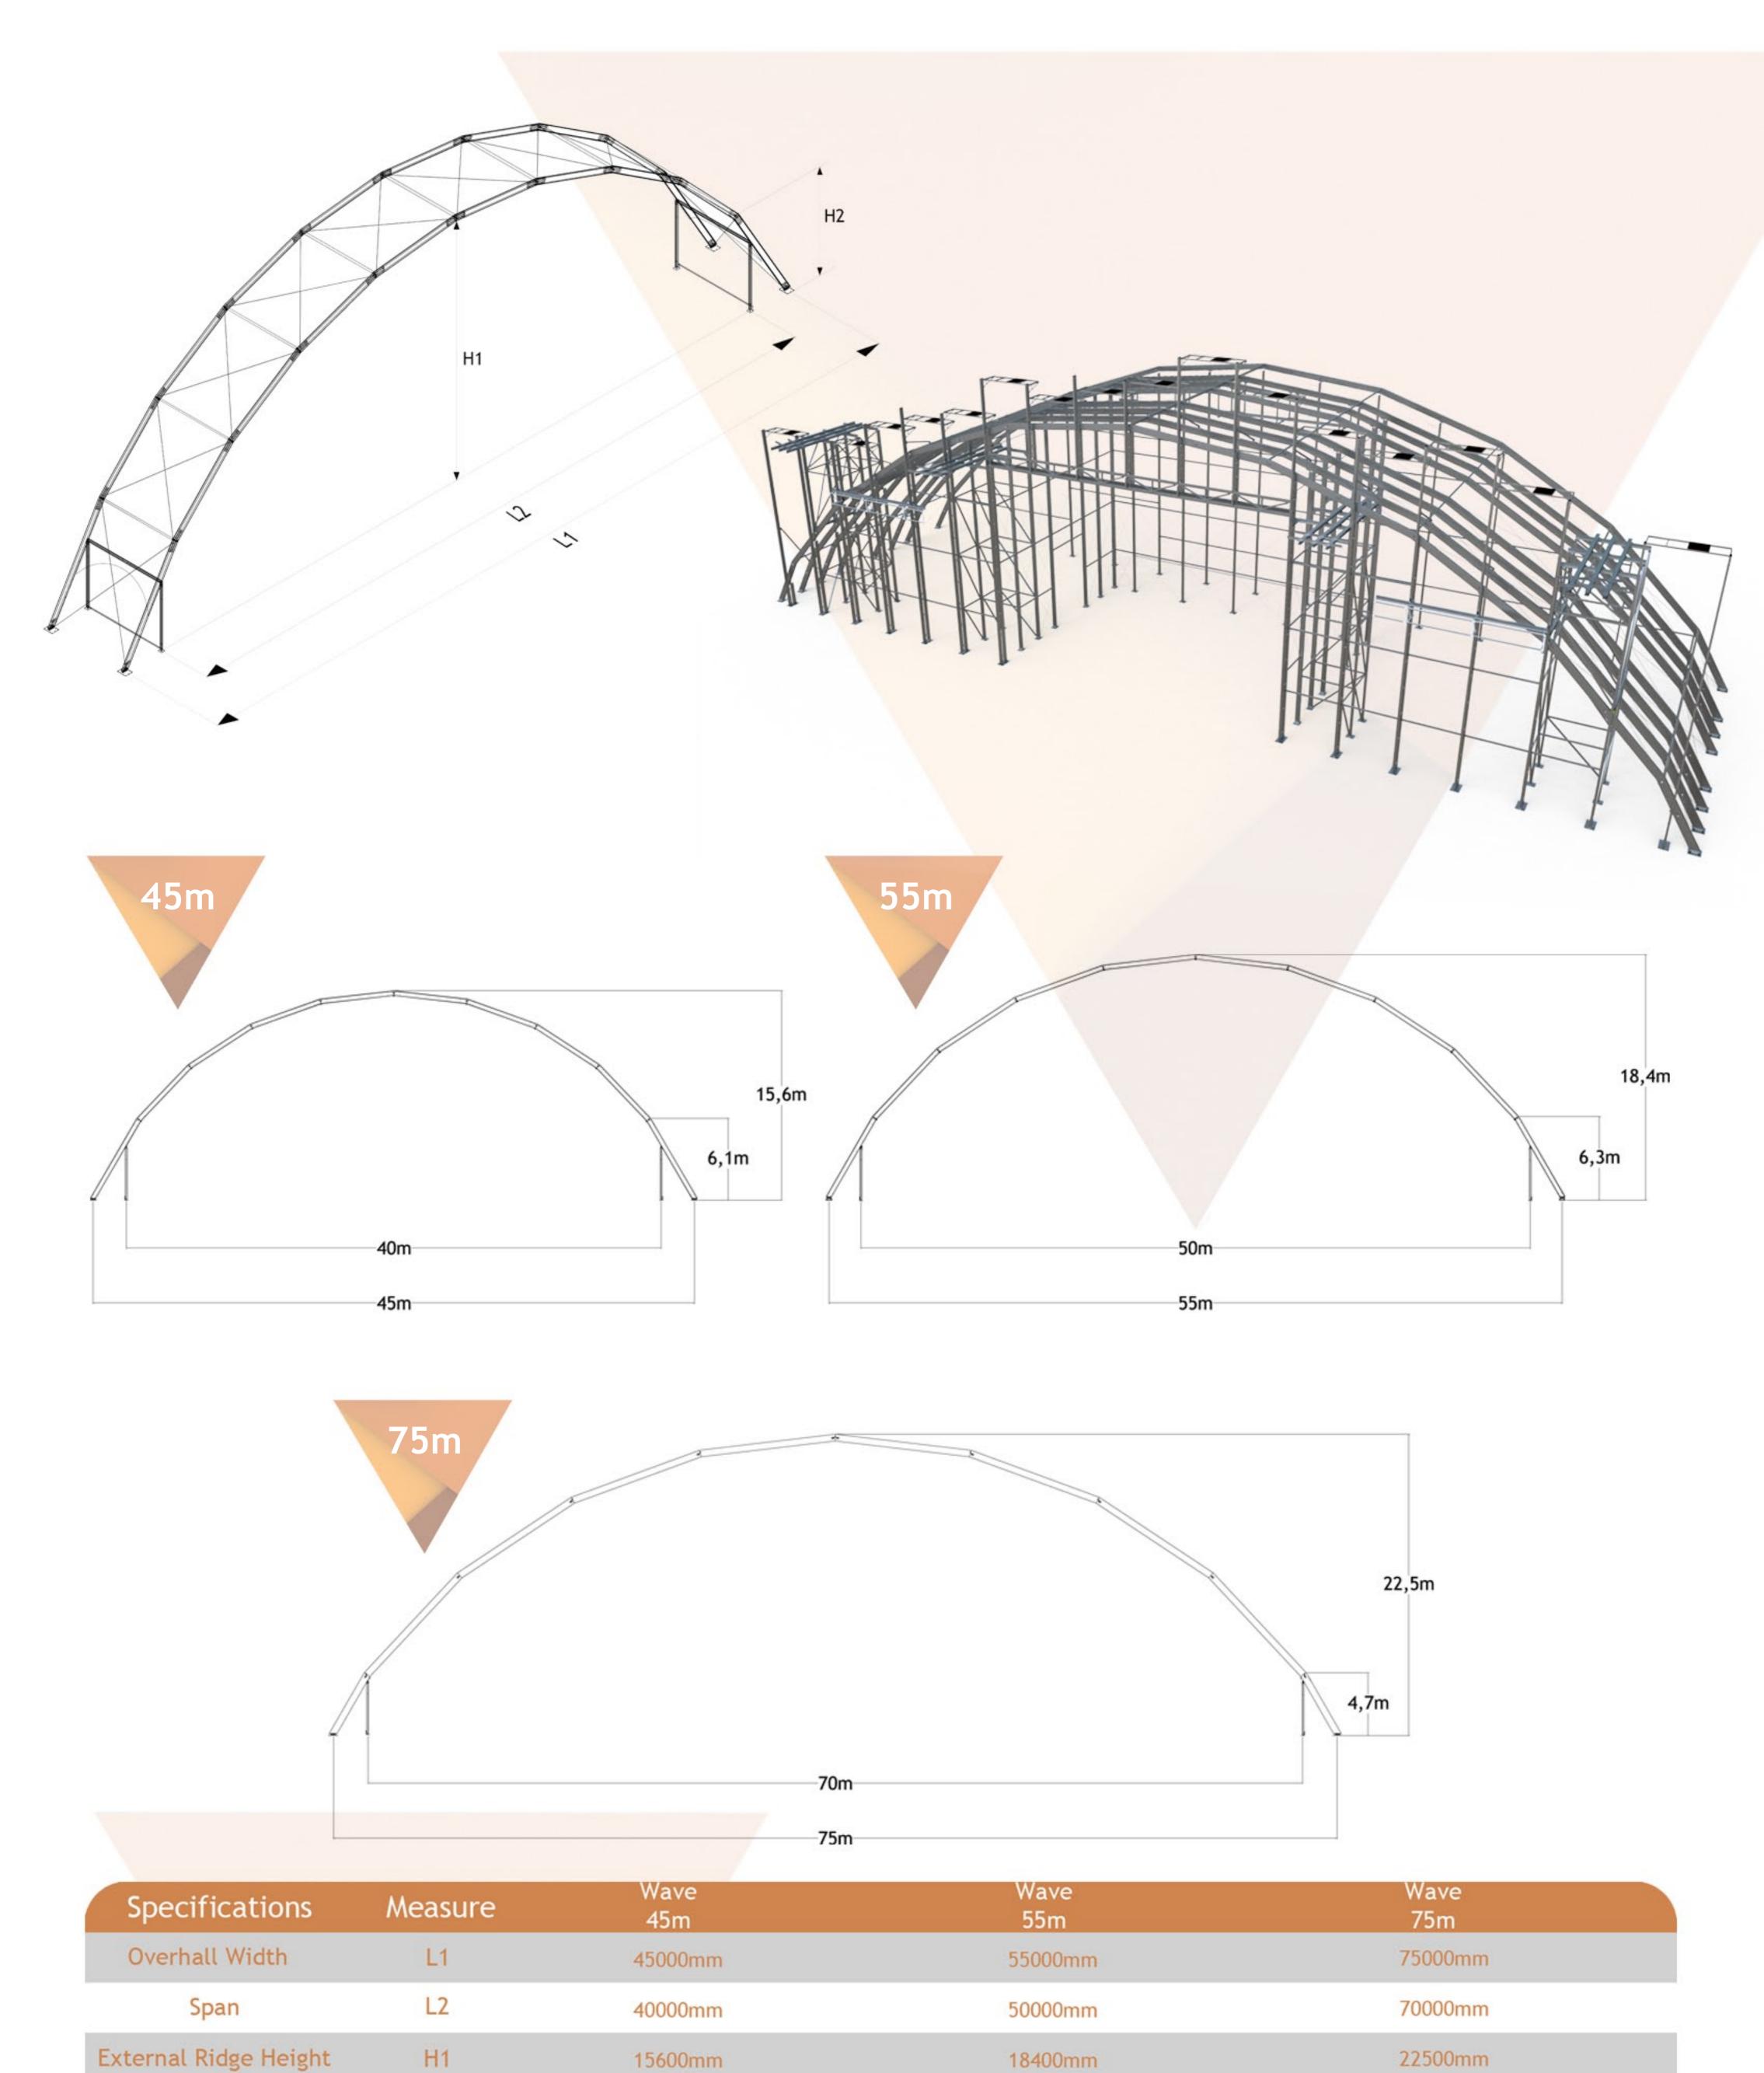

4700mm

6300mm